


# Offset Drain

1000mm x 2000mm

Code: MXPST 1.0 – 2.0 OFF

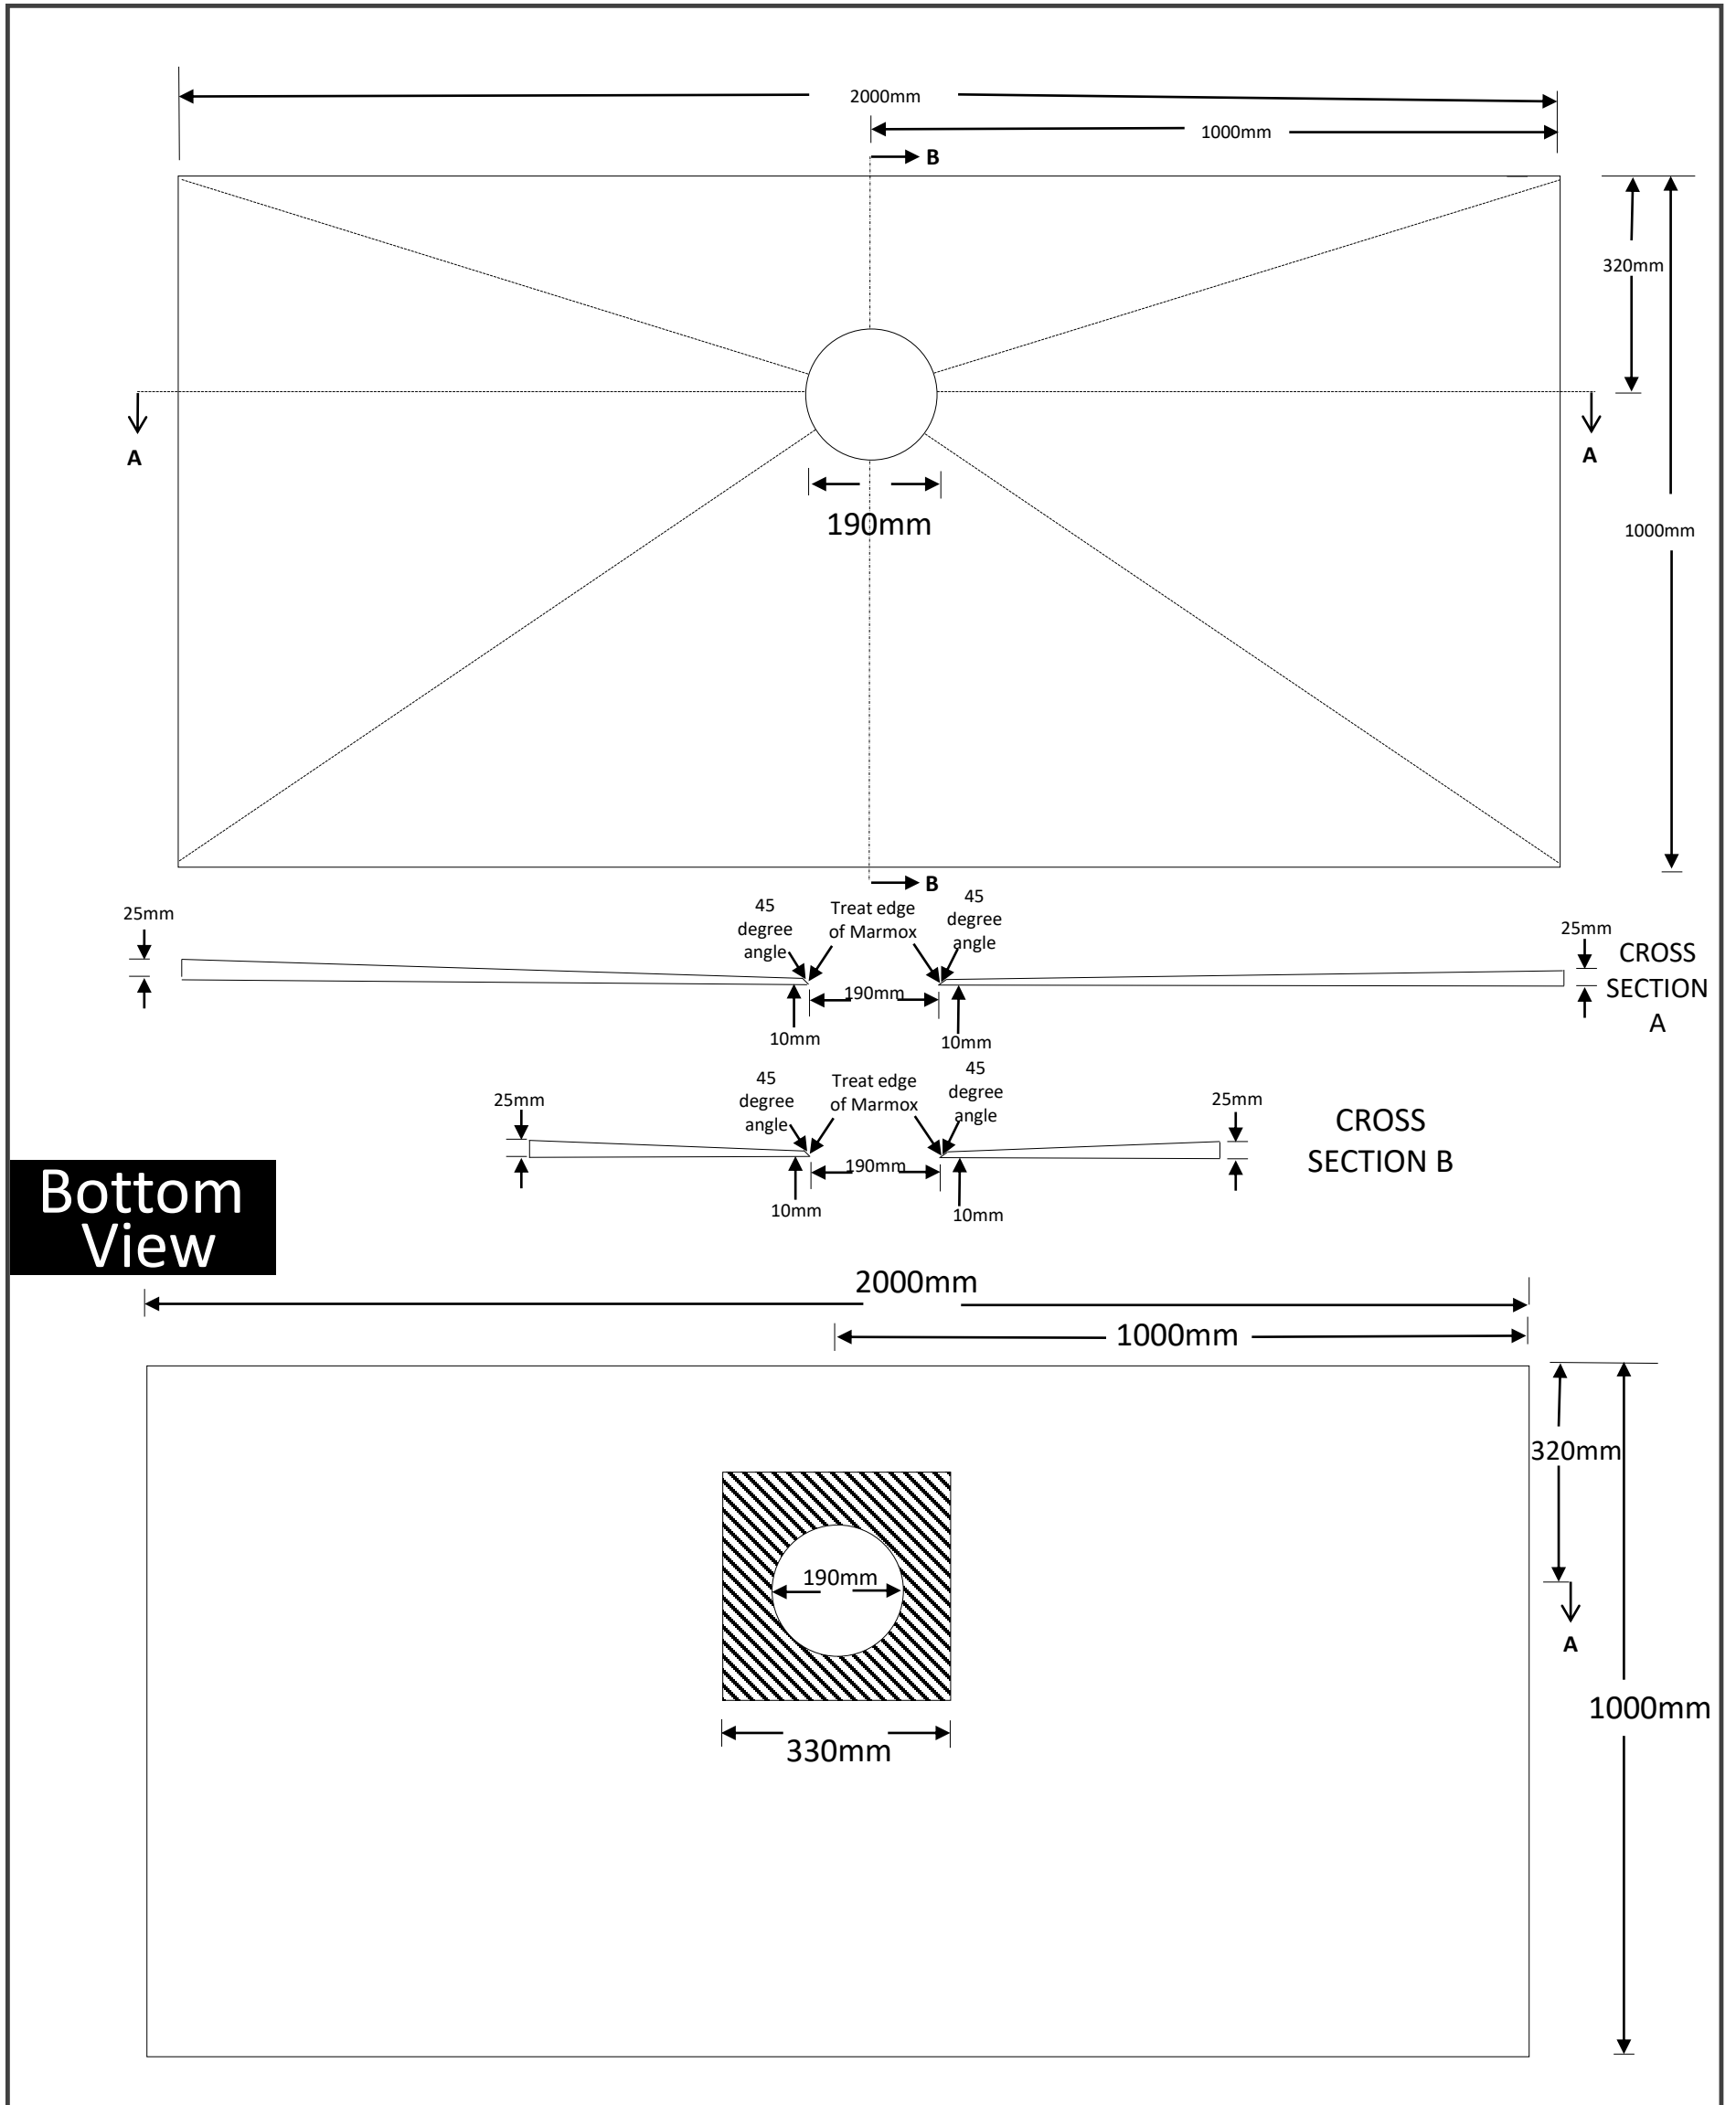

**Bottom View**