




Offset Drain

marmox

1000mm x 1500mm

Code: MXPST 1.0 -1.5 OFF

Top View

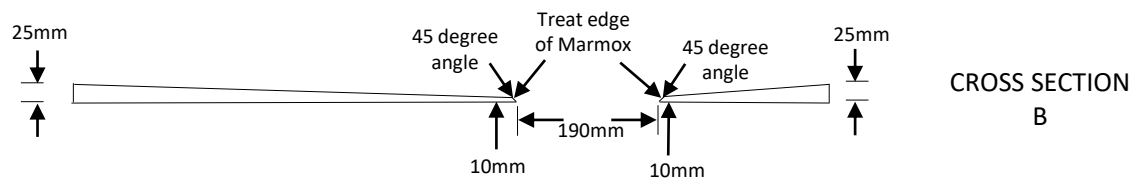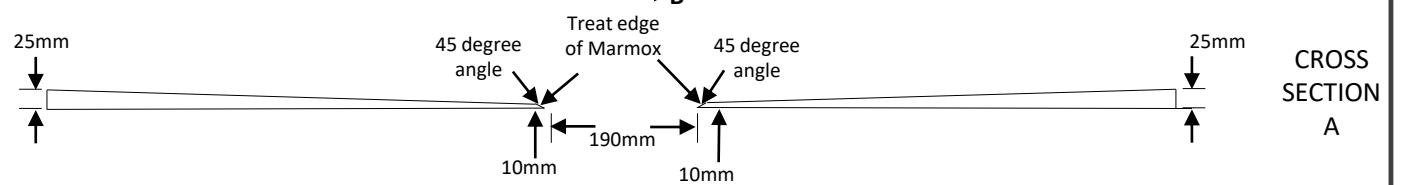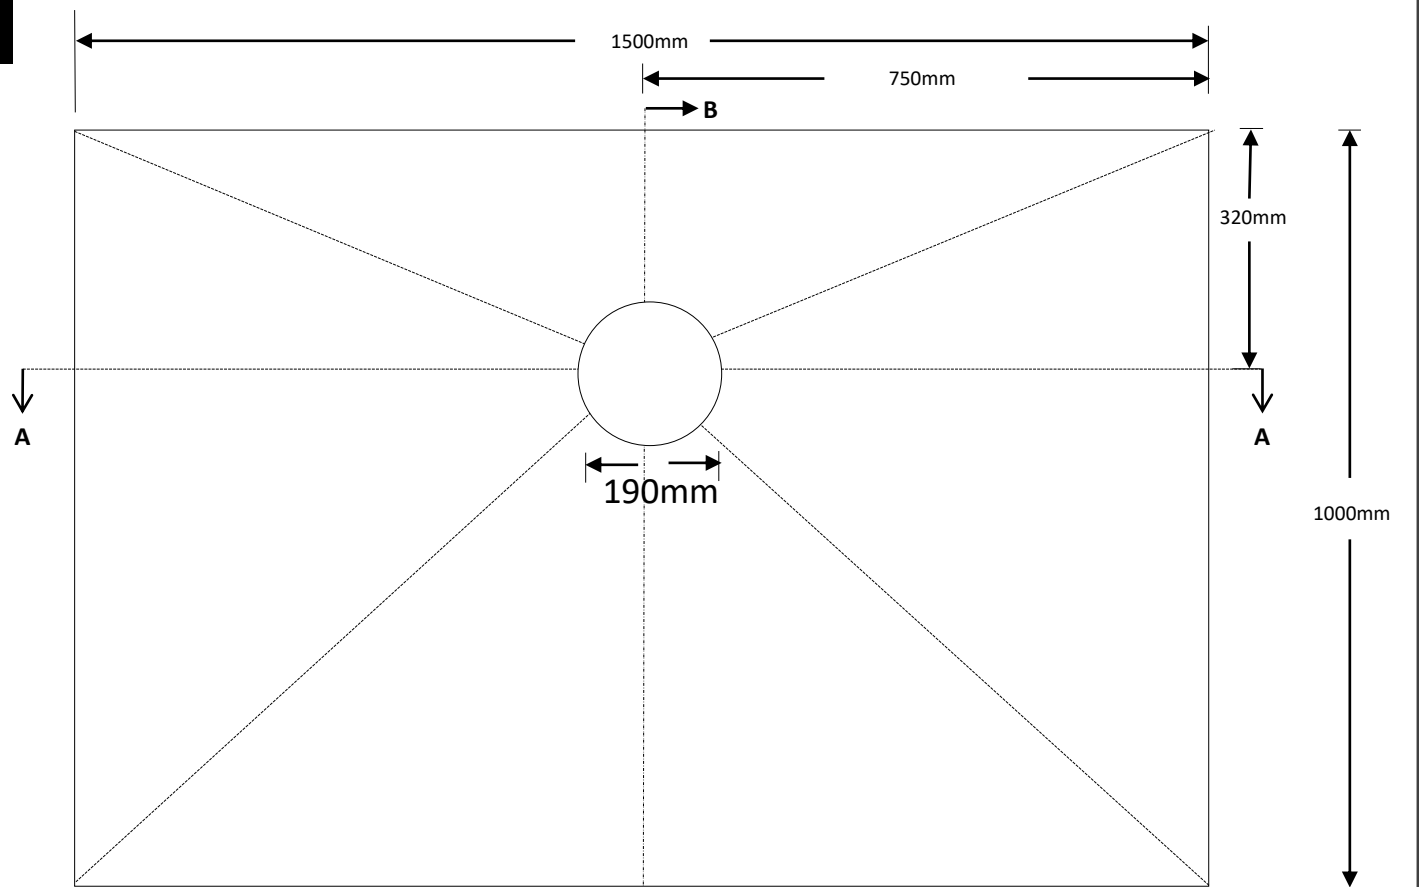

Bottom View

