


# Offset Drain

marmox

1000mm x 2000mm

Code: MXPST 1.0 – 2.0 OFF

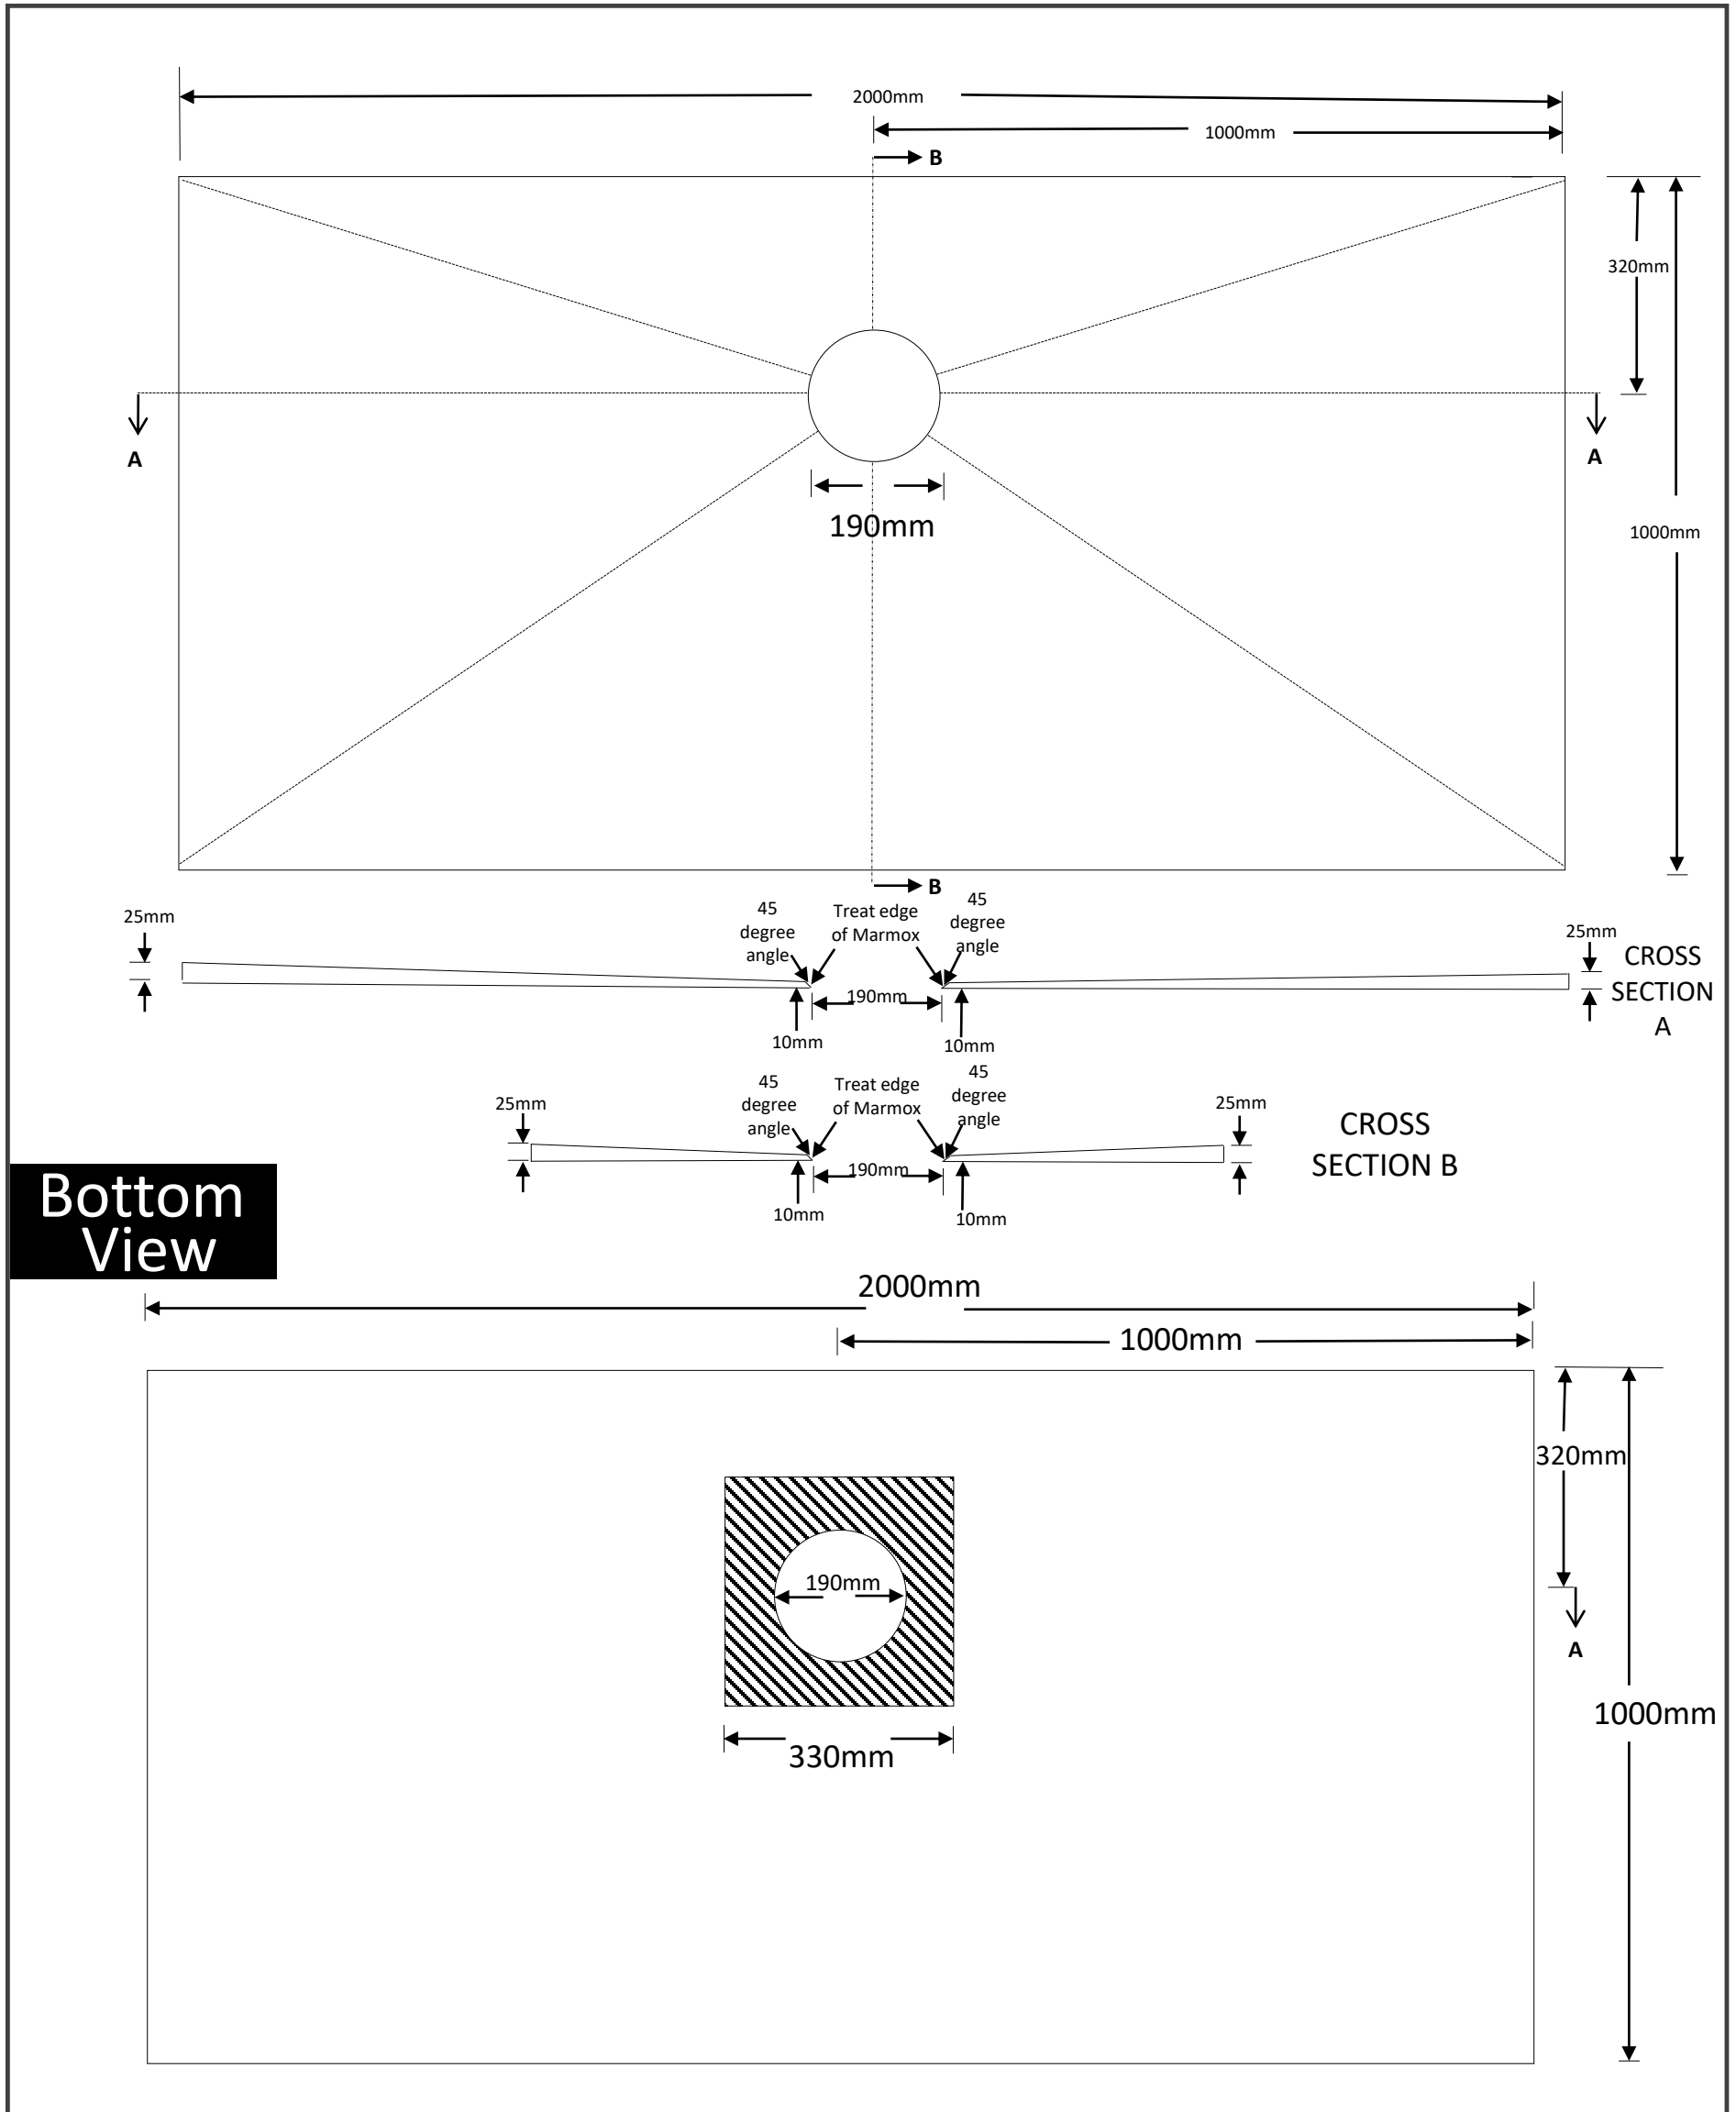

Bottom View