


# Cross Sections - Shower System

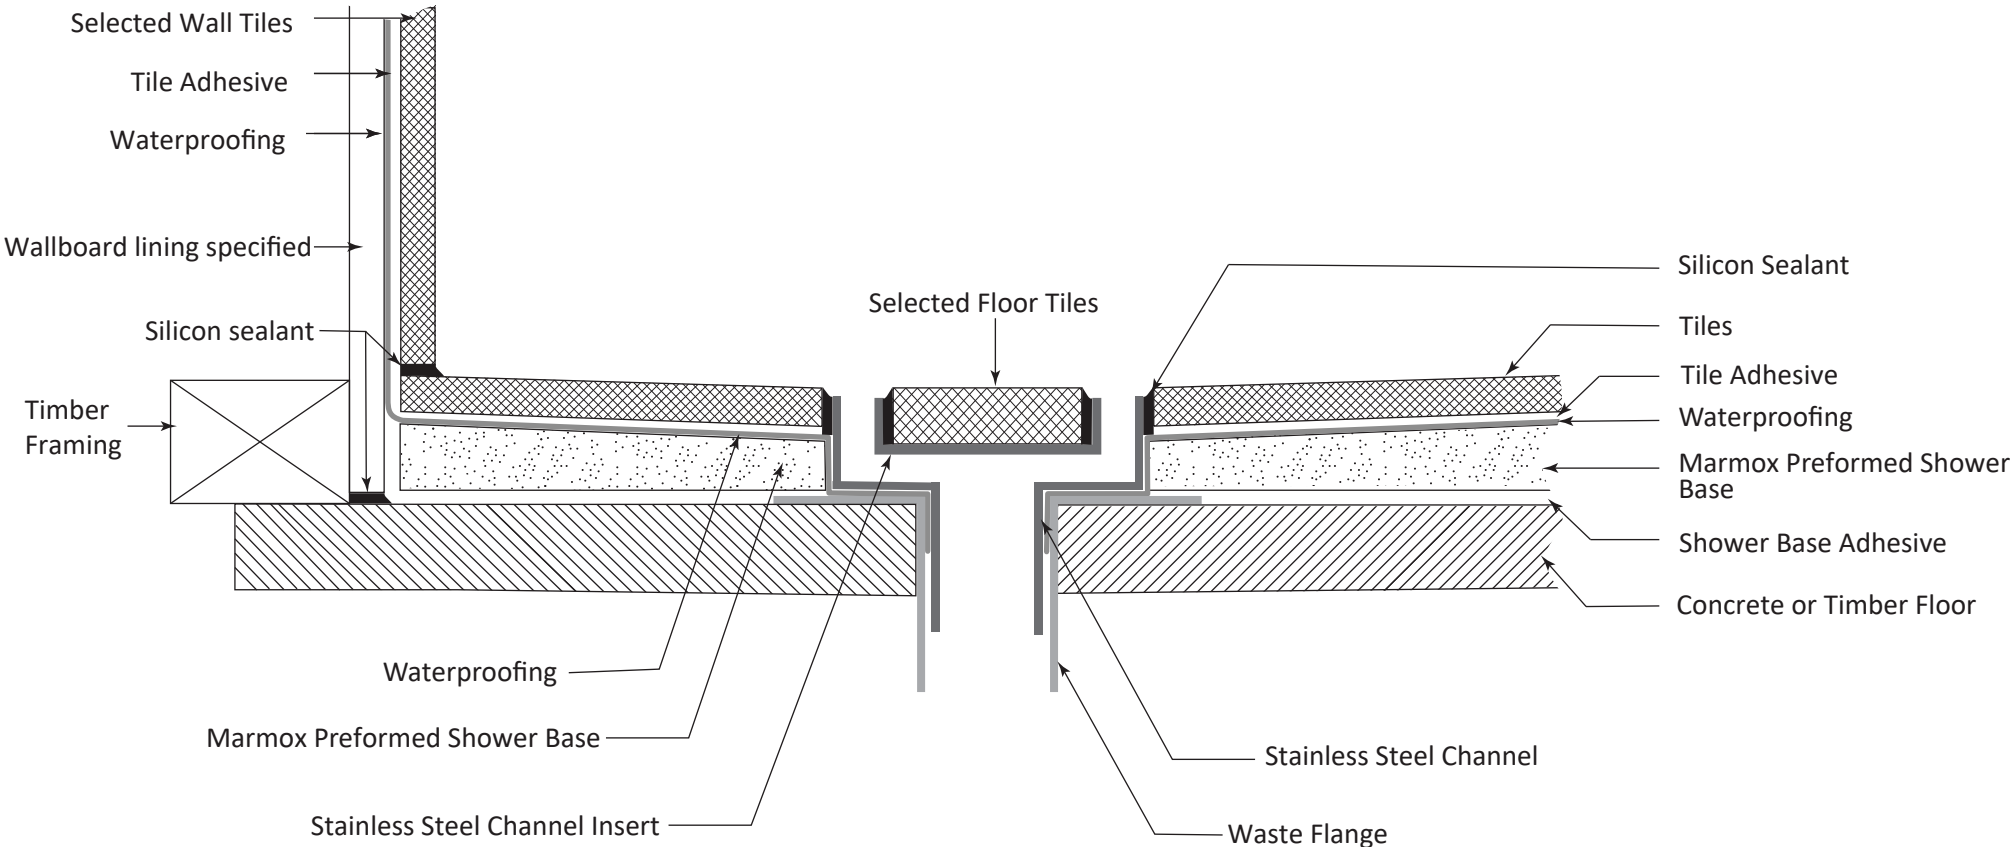

## Channel Drain (Floor to Wall Junction)

Scale - 1 : 2

Date: 14/01/2025

Detail

M04