


Cross Sections - Shower System

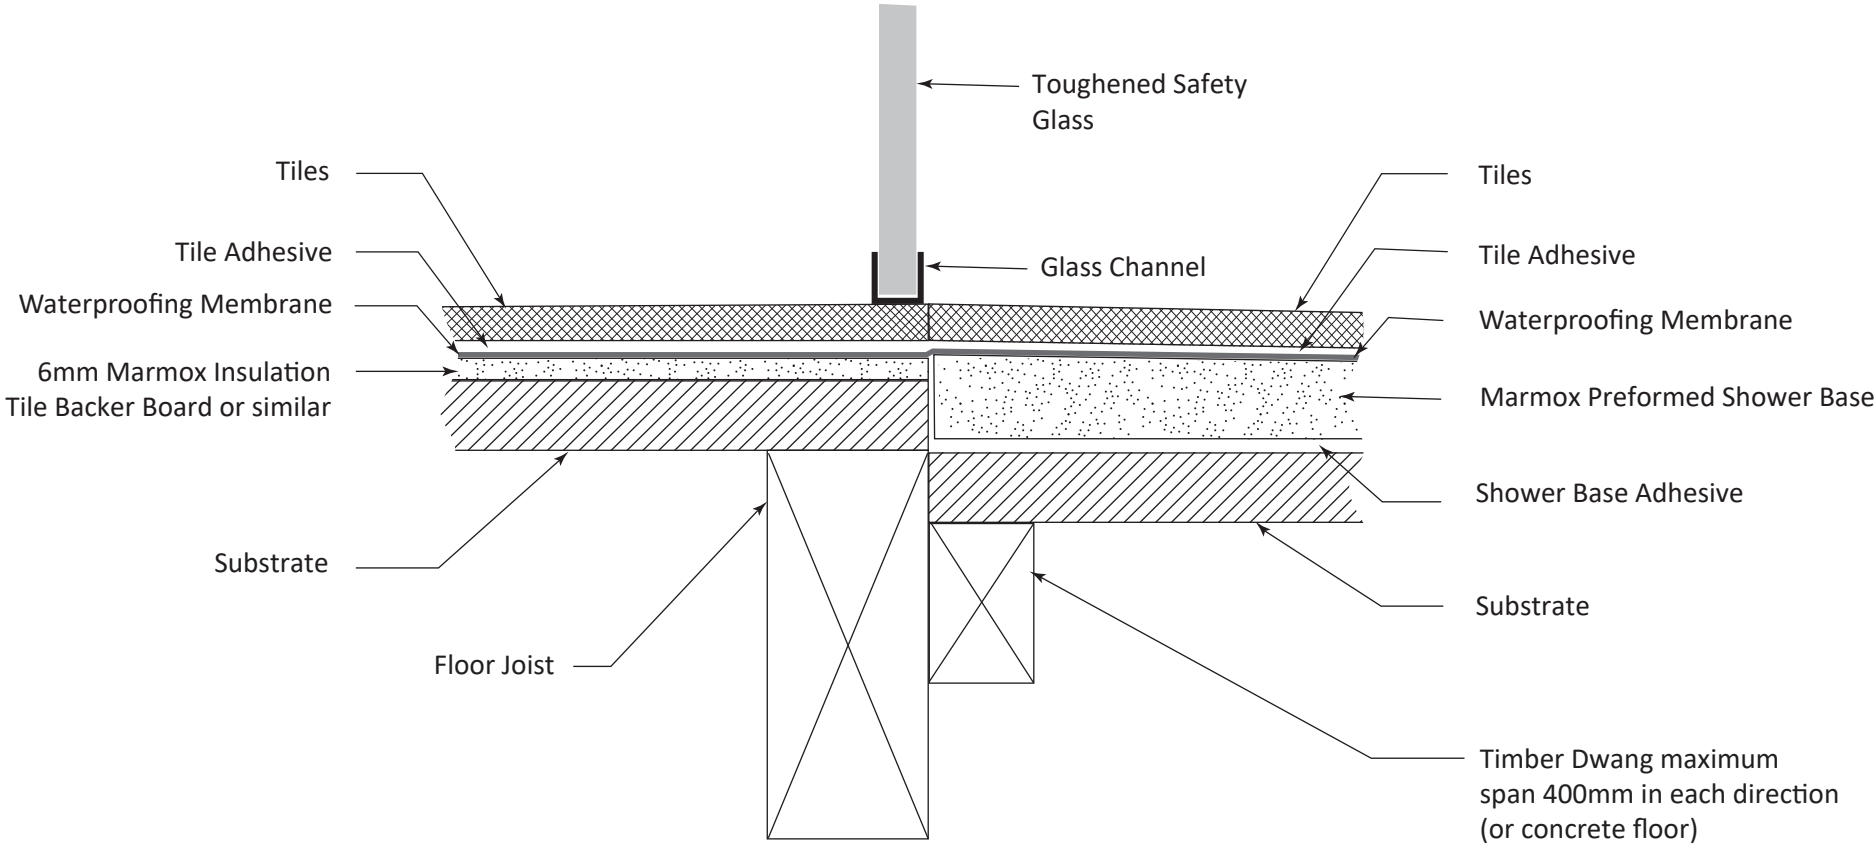

Level Entry Shower Detail (WITH GLASS CHANNEL)

Scale - 1 : 2

Date: 14/01/2025

Detail

M05-2