


# Cross Sections - Shower System

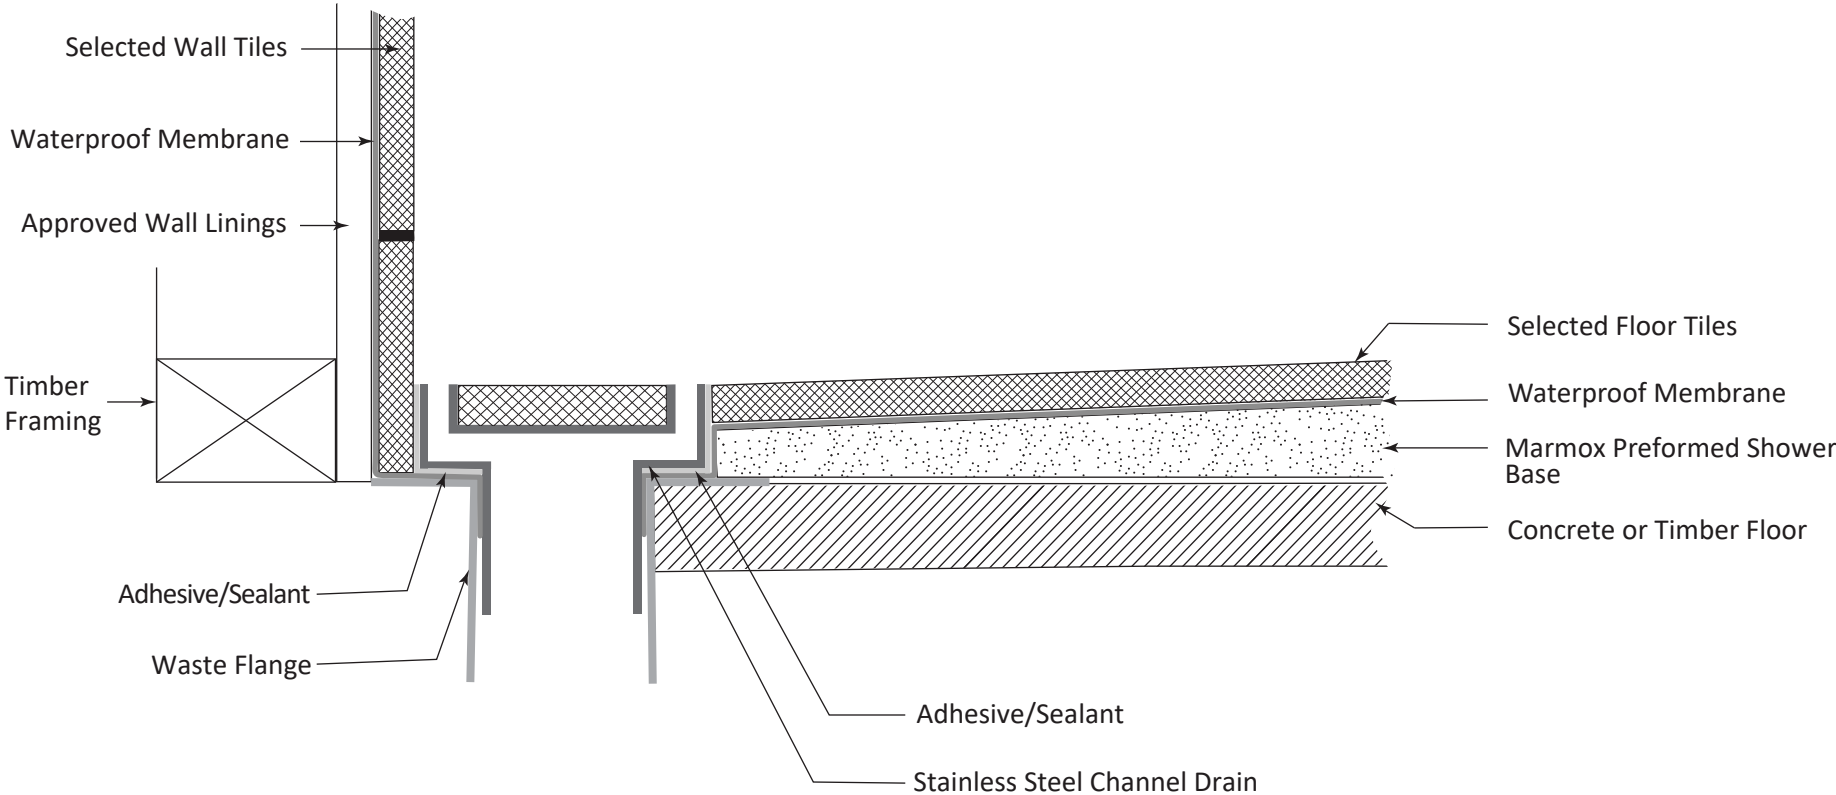

## Tile Channel against the wall

Scale - 1 : 2

Date: 14/01/2025

Detail

M06