


1 m x 2m trough drain traverse

marmox

Code: MXPST 1.0 – 2.0 TDTV

Top View

Top

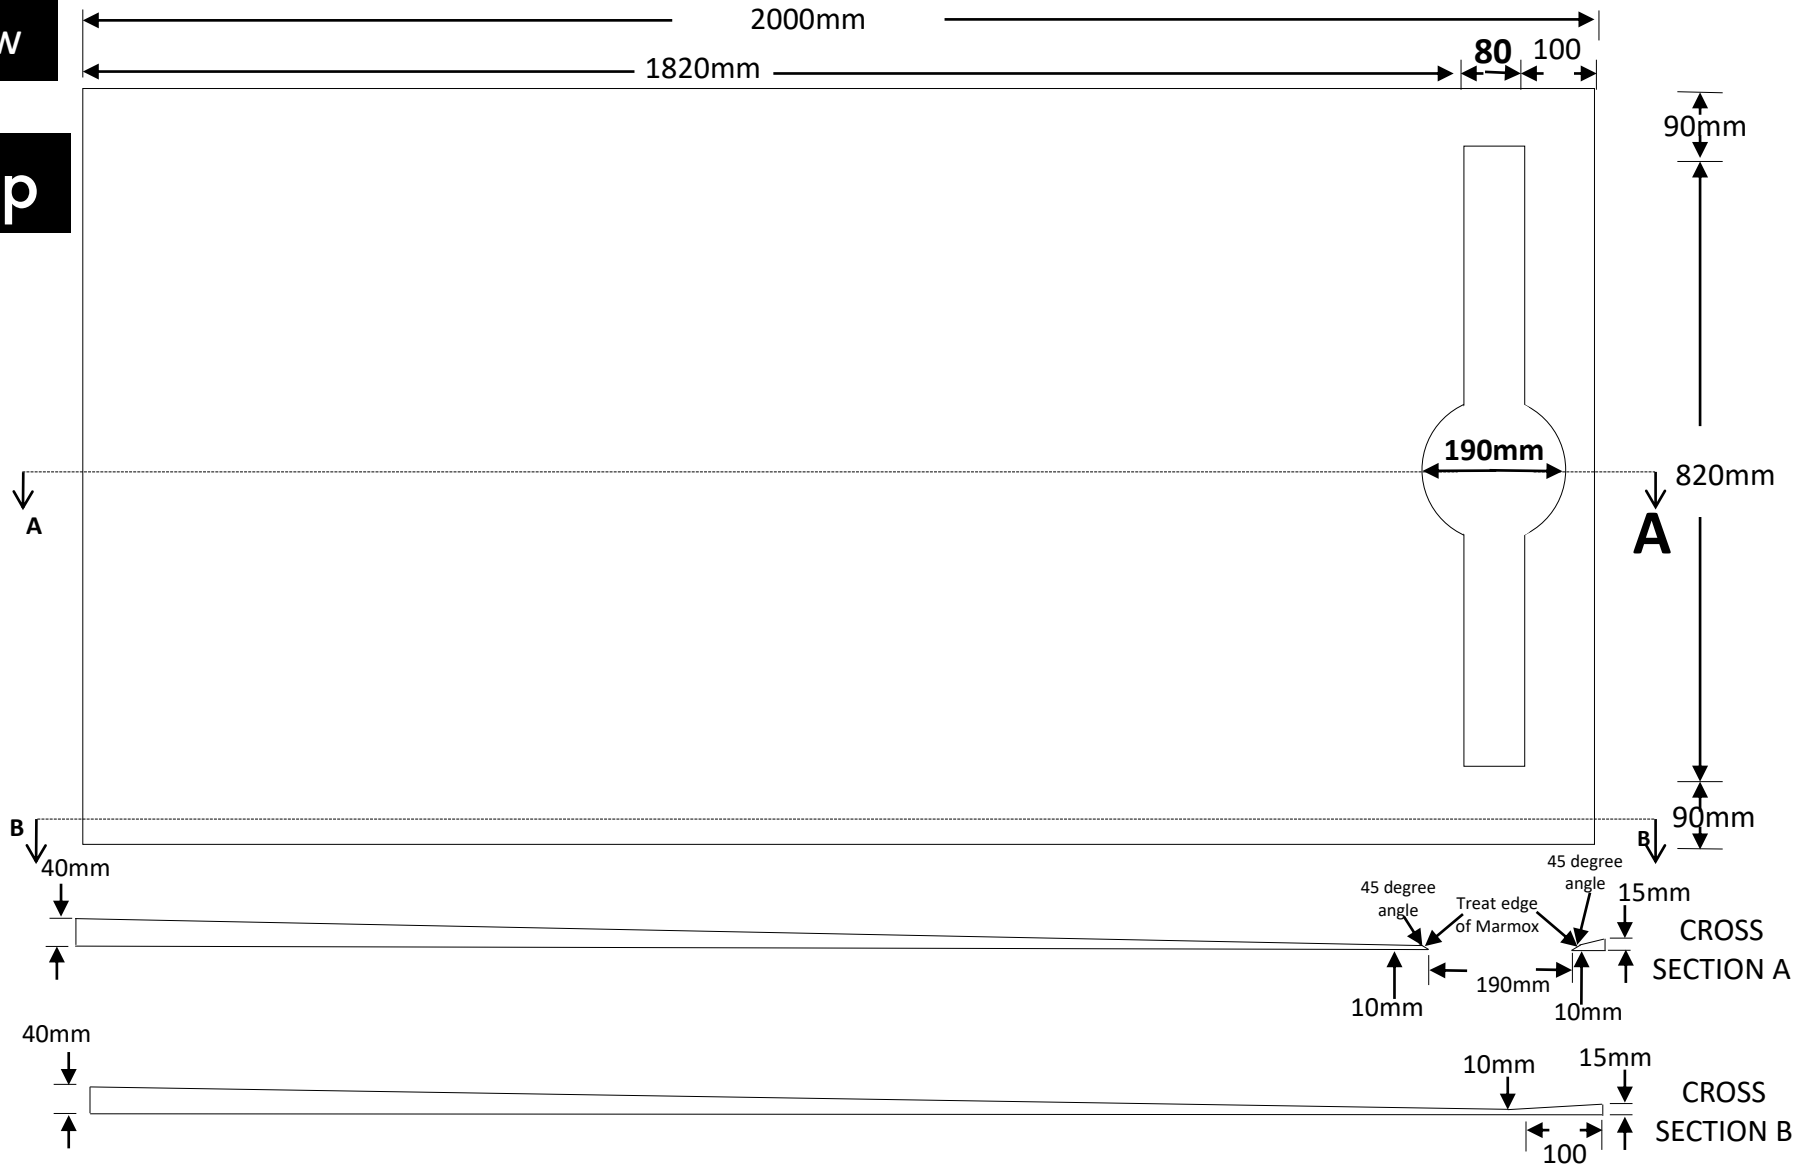

1000mm x 2000mm

Code: MXPST 1.0 – 2.0 TDTV



Bottom View

